



**1 MAIN FLOOR PLAN**  
SCALE: 1/8" = 1'-0"

- [FACP] FIRE ALARM CONTROL PANEL
- [ ] CARD ACCESS READER
- [DC] DOOR CONTACT SWITCH
- [H] HORN-STROBE
- [ ] CAMERA UNIT
- [▲] HORN-STROBE
- [S] SMOKE DETECTOR
- [H] HEAT DETECTOR
- [MD] MAGNETIC "HOLD-OPEN" DEVICE - EACH DOOR TO BE PROVIDED WITH NEW CLOSURE. BOTH CLOSURE AND MAGNETIC DEVICE CUT SHEETS TO BE SUBMITTED PRIOR TO PURCHASE

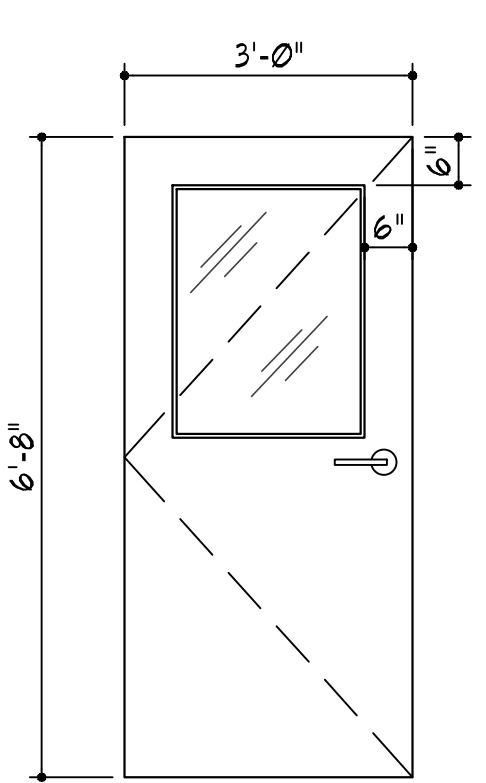


3'-0" X 6'-8" DOOR - FOLLOW BUILDING STANDARD  
ADD VISION PANEL. SET DOOR IN 4" WALL -  
2 X 4 STUD OR 4" METAL STUD - 20GA @ 16" O.C.  
PROVIDE 5/8" GYP BOARD EACH SIDE.

**3 NEW DOOR DETAILS**  
SCALE: 1/2" = 1'-0"

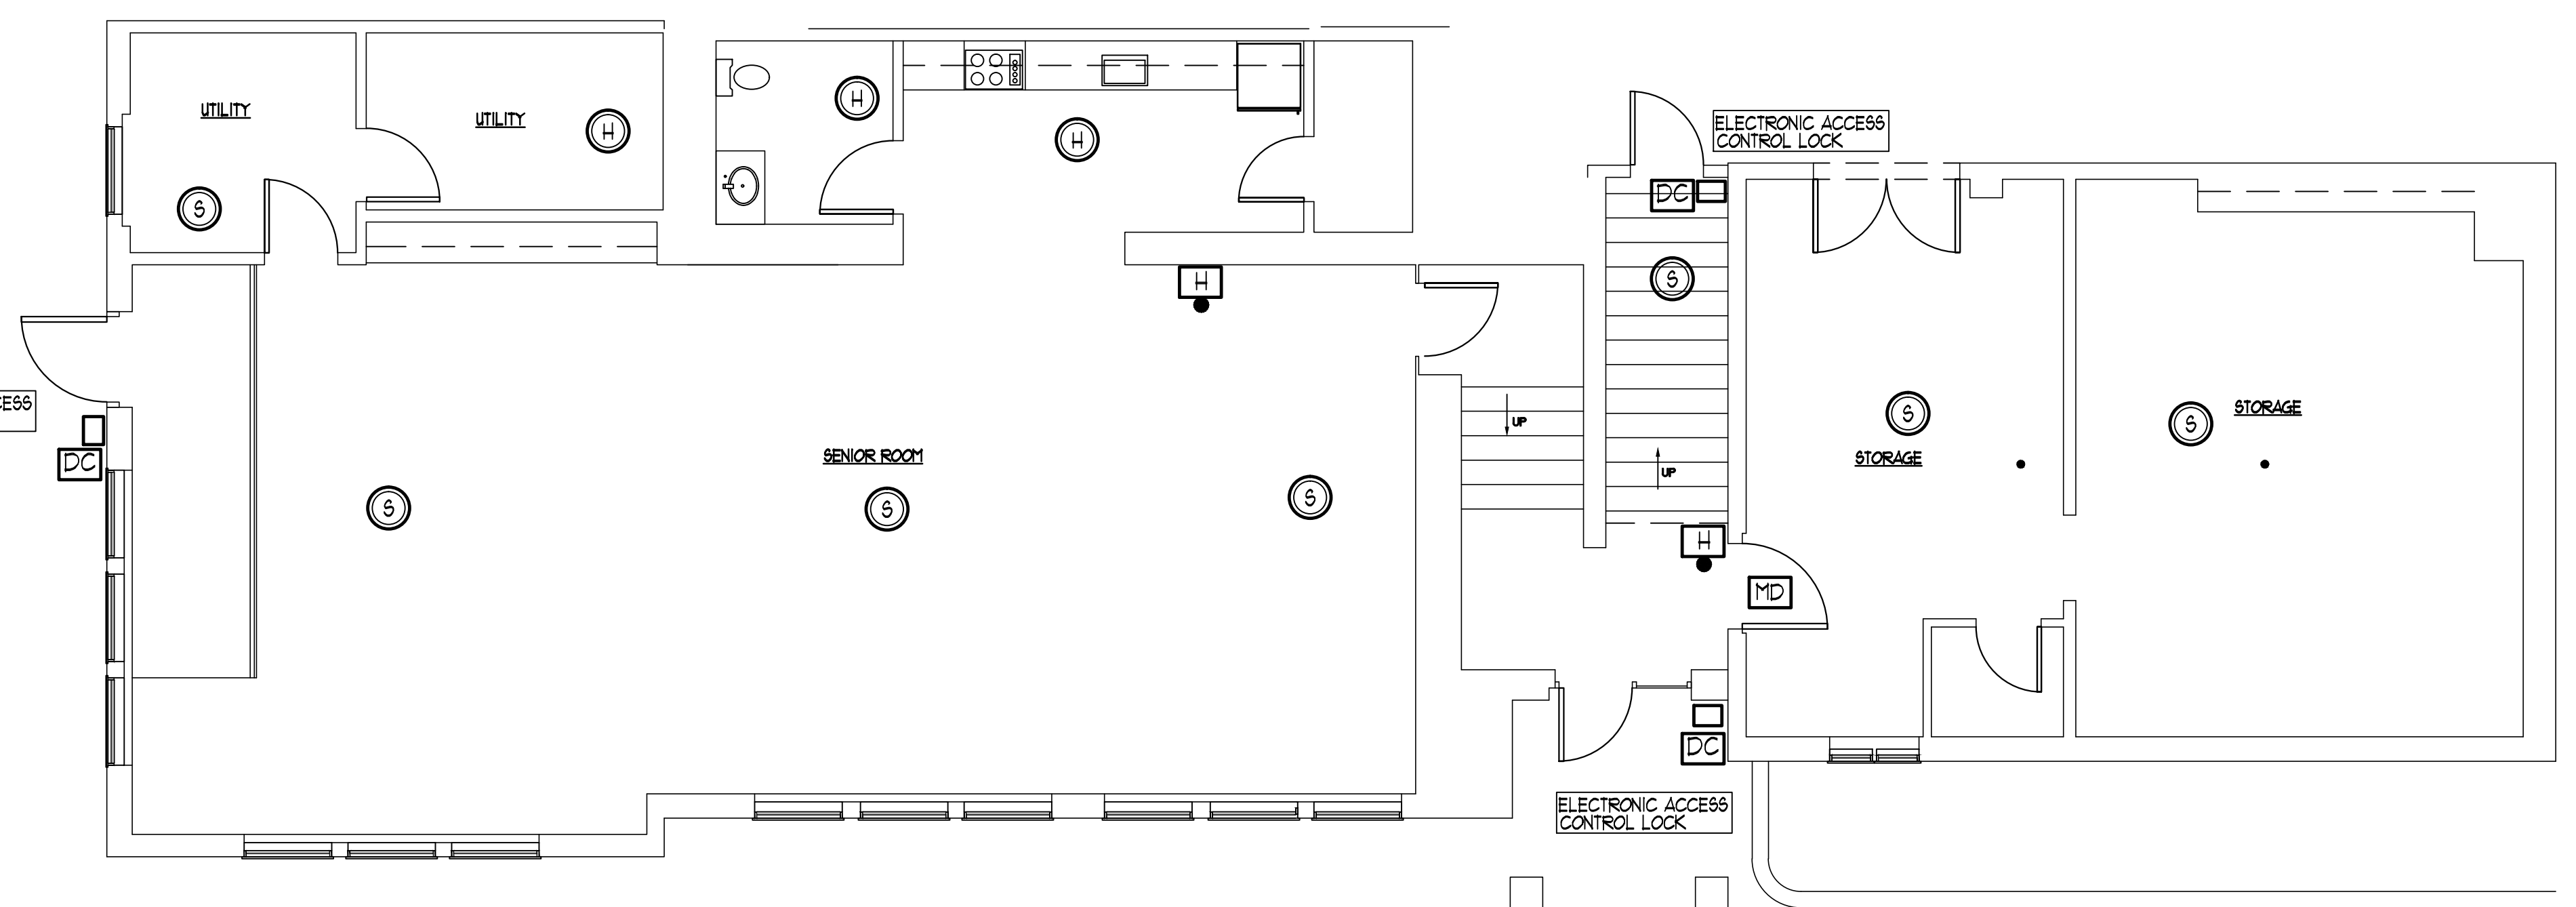

**2 BASEMENT FLOOR PLAN**  
SCALE: 1/8" = 1'-0"

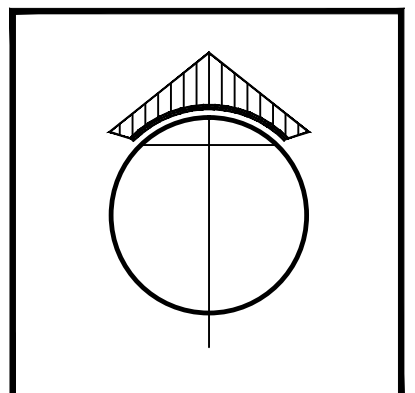

7-7-16 FOR BIDDING  
7-21-16 REVISED  
8-18-16 REVISED  
8-23-16 REVISED  
01-26-17 FOR BIDDING

DATE 03-02-16 SCALE NOTED  
CADD No. GREENTWP BY REOB

SECURITY ALARM DESIGN  
GREEN TOWNSHIP MUNICIPAL BUILDING  
FLOOR PLANS

PROJECT No. 2015-38

SHEET No. A-1

**O'BRIEN ARCHITECTS INC.**  
**ARCHITECTURE plus**  
P.O. BOX 361 19 MAIN ST. BLAIRSTOWN, NEW JERSEY 07825  
TELE (908) 962-2000 FAX (908) 962-8800  
REOBRA.COM

RAYMOND E. O'BRIEN R.A.  
N.J. AI 12626

